



# CARMEL INTERCHANGES

# I-465 Interchange

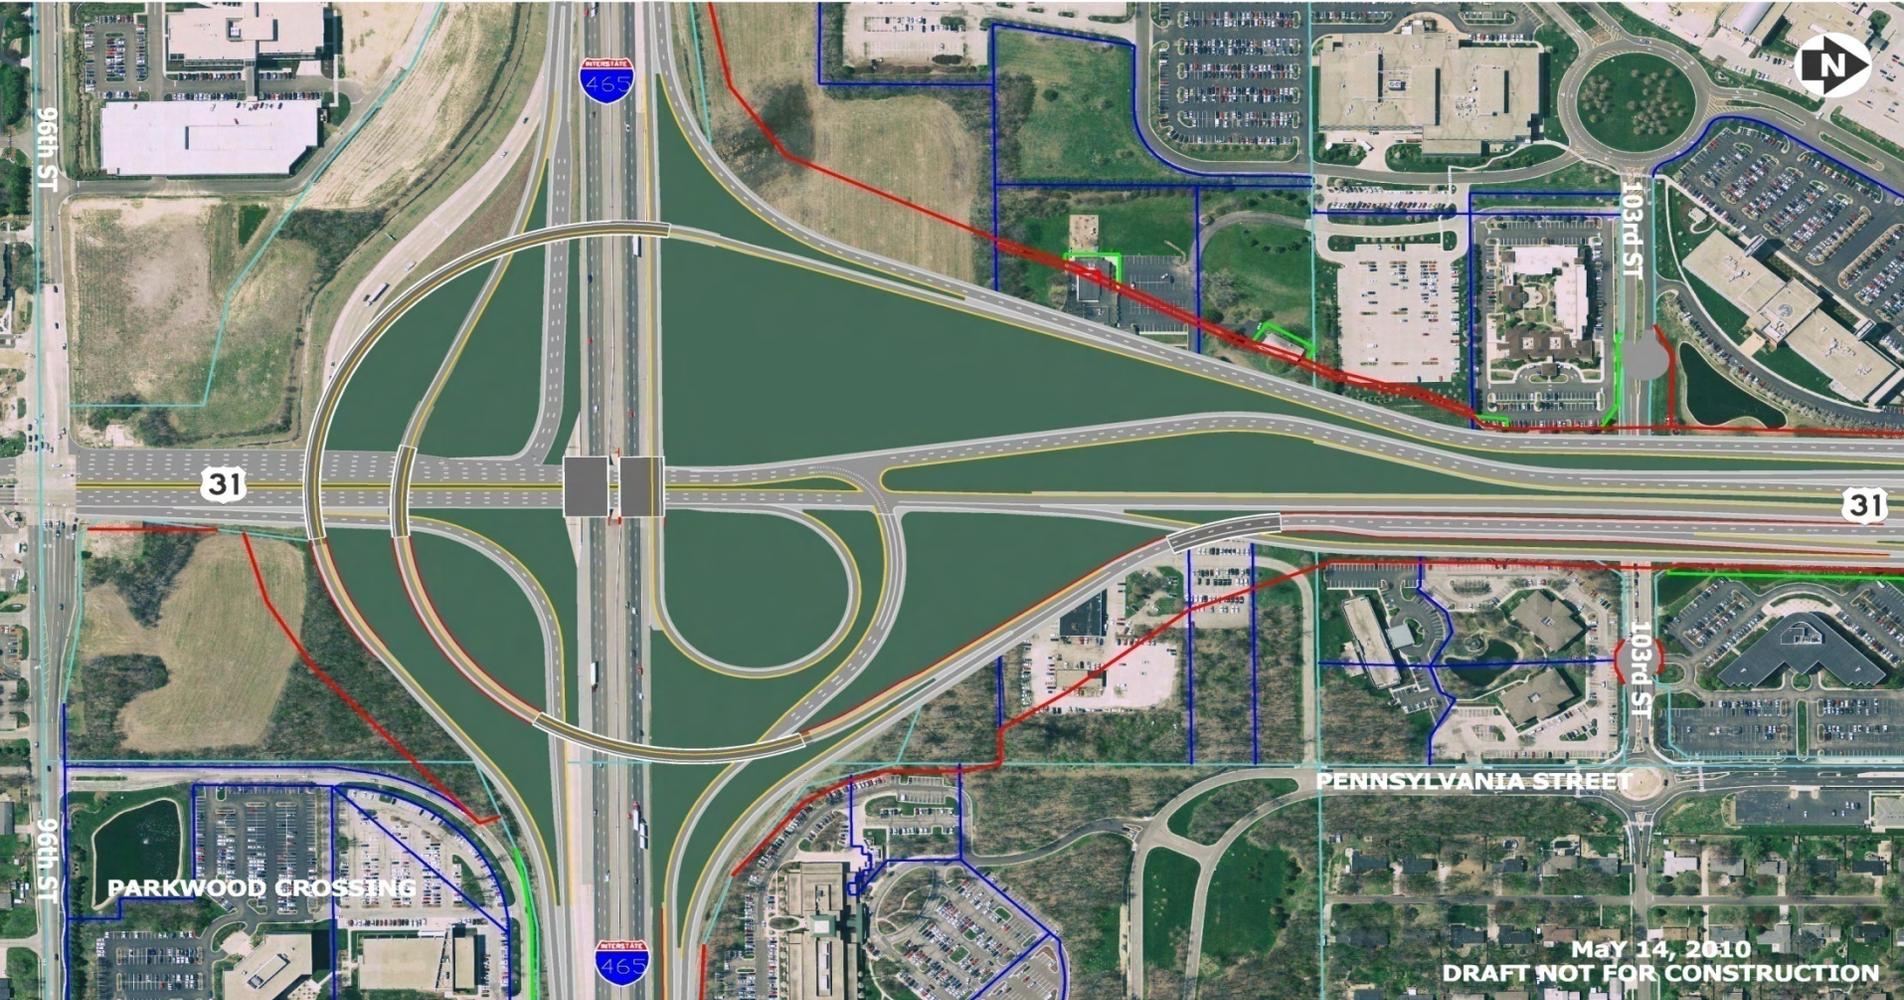


# I-465 to 106<sup>th</sup> St. Interchange

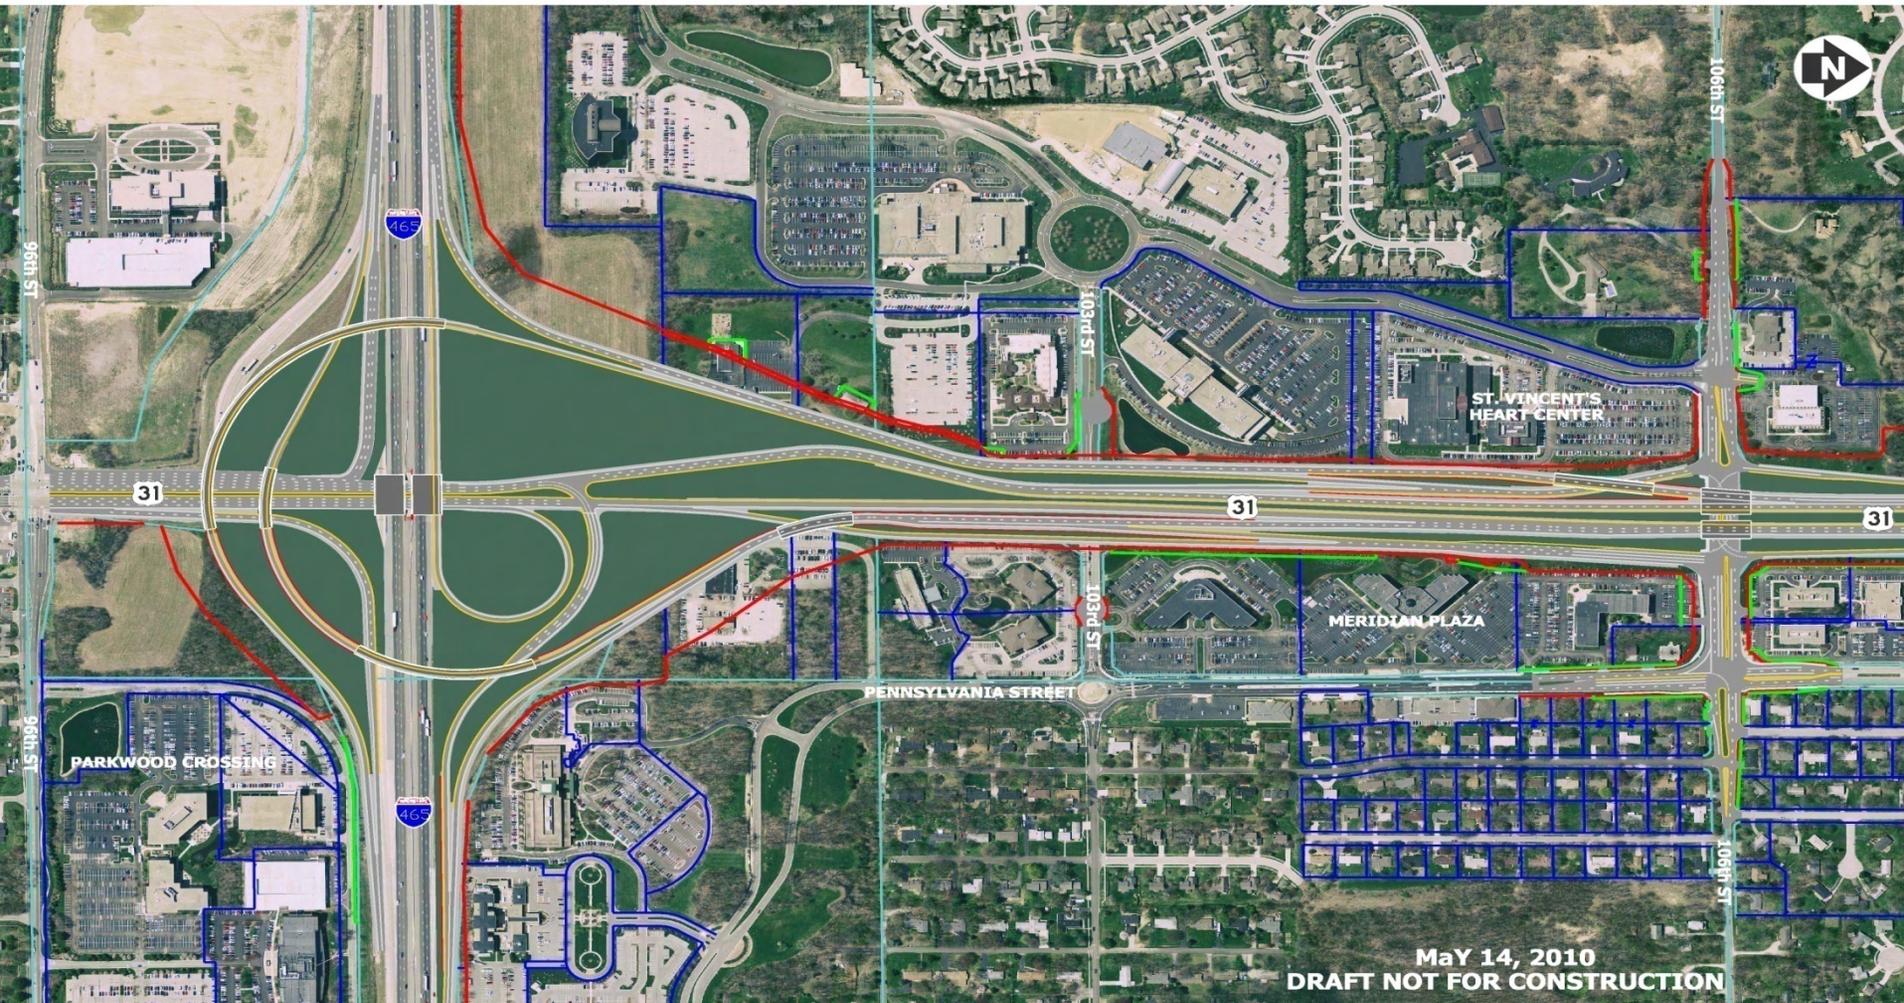

# DESIGN NOT DECIDED

## 106<sup>th</sup> St. Interchange (#1)

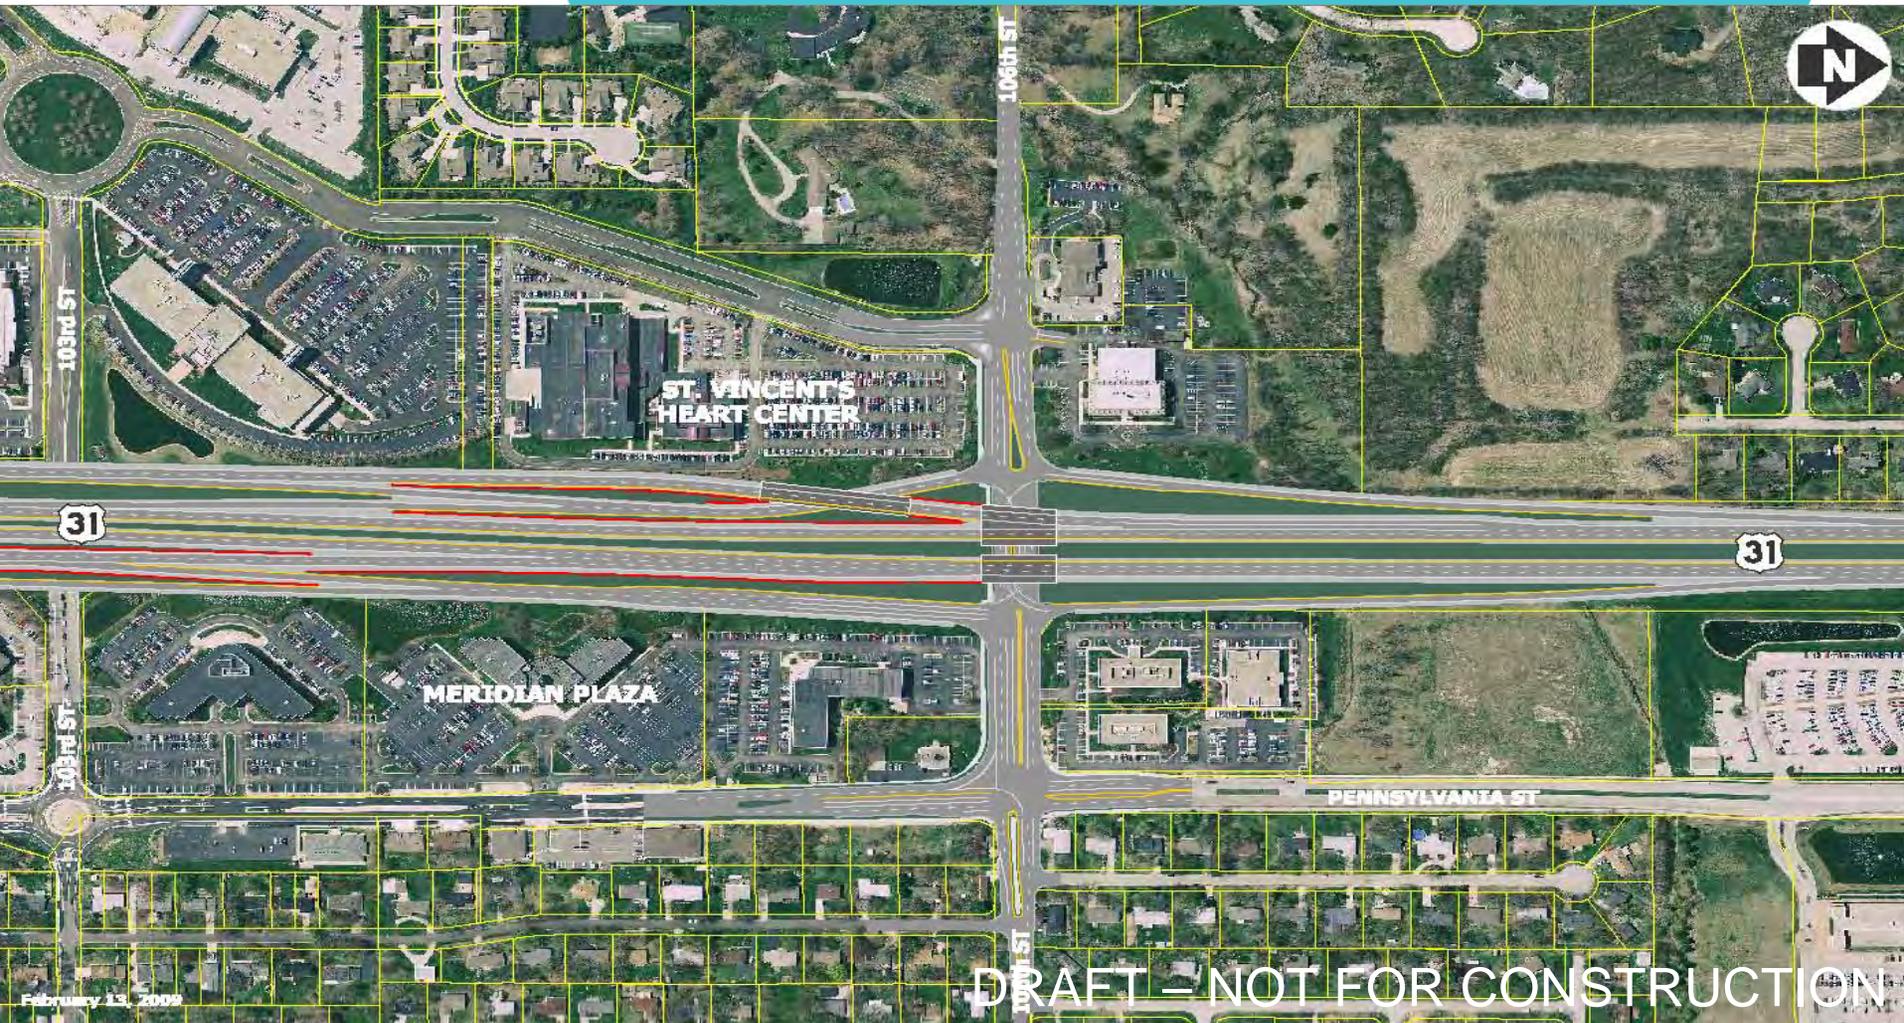


# DESIGN NOT DECIDED – 106<sup>th</sup> St. Interchange (#2)




# DESIGN NOT DECIDED

## 116<sup>th</sup> St. Interchange (#1)

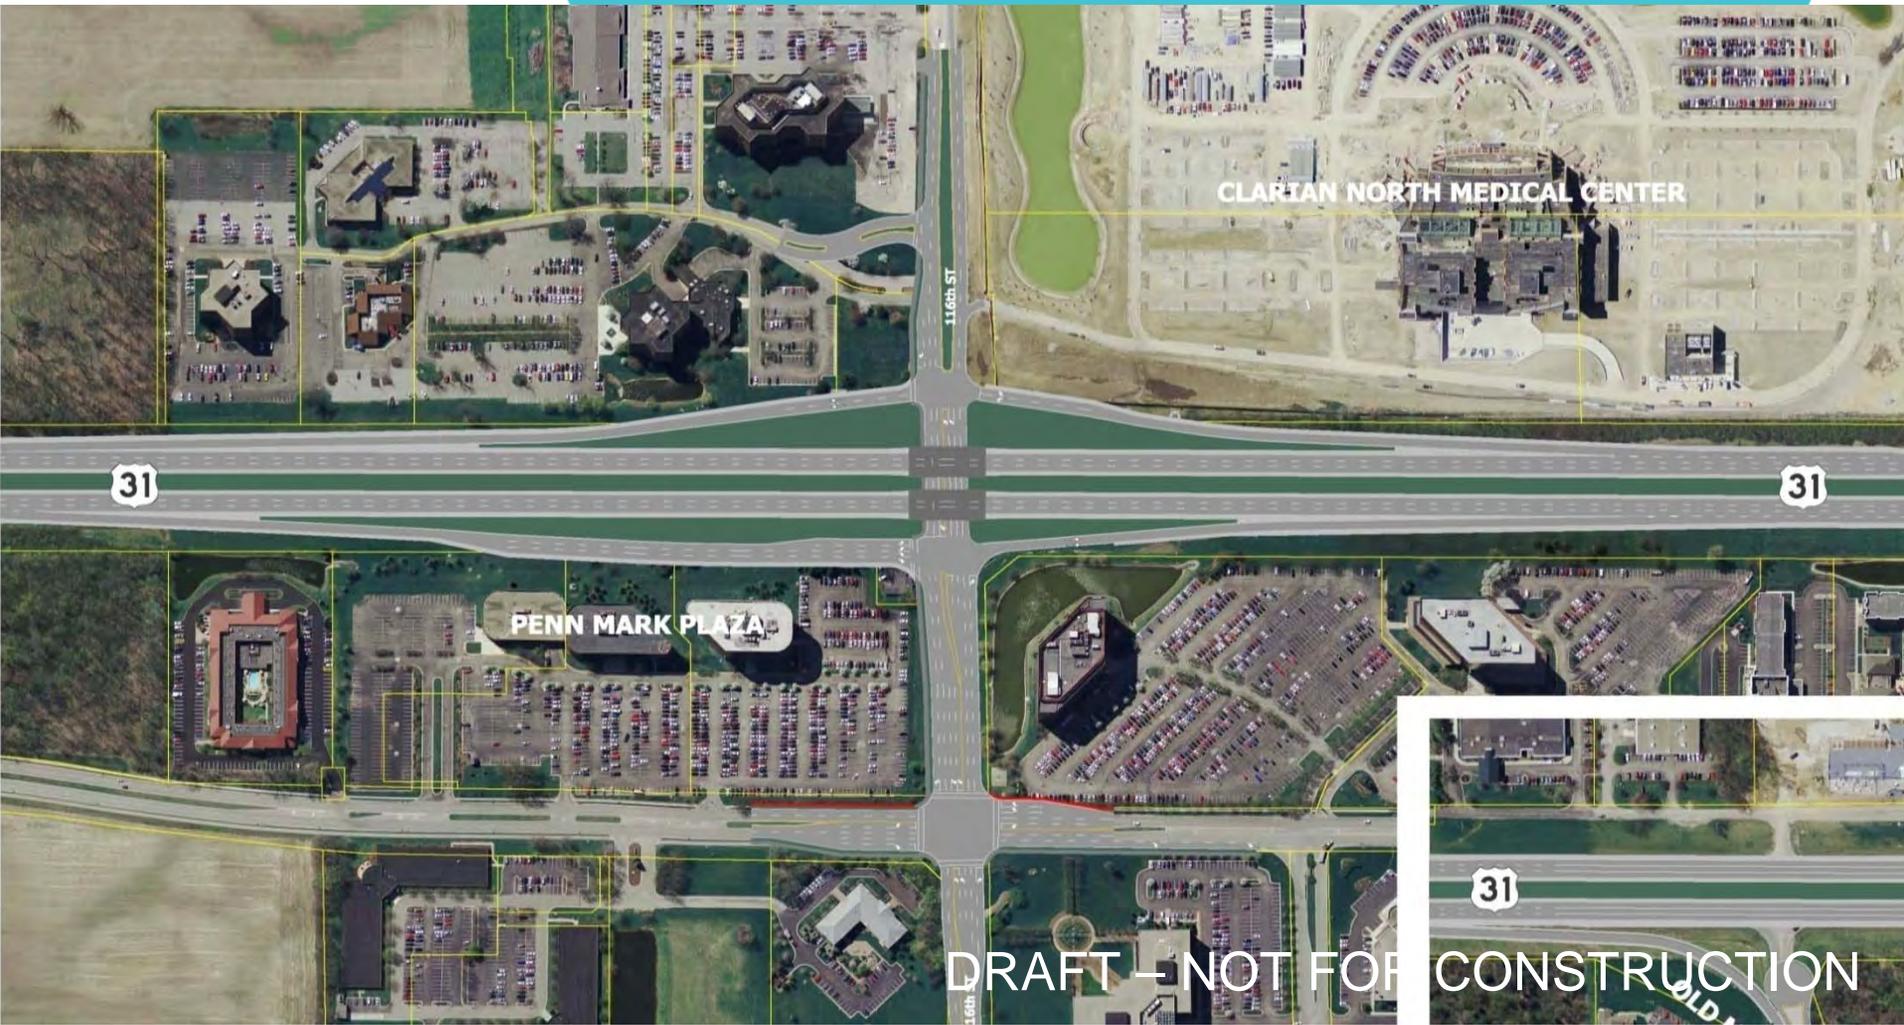


# DESIGN NOT DECIDED

## 116<sup>th</sup> St. Interchange (#2)

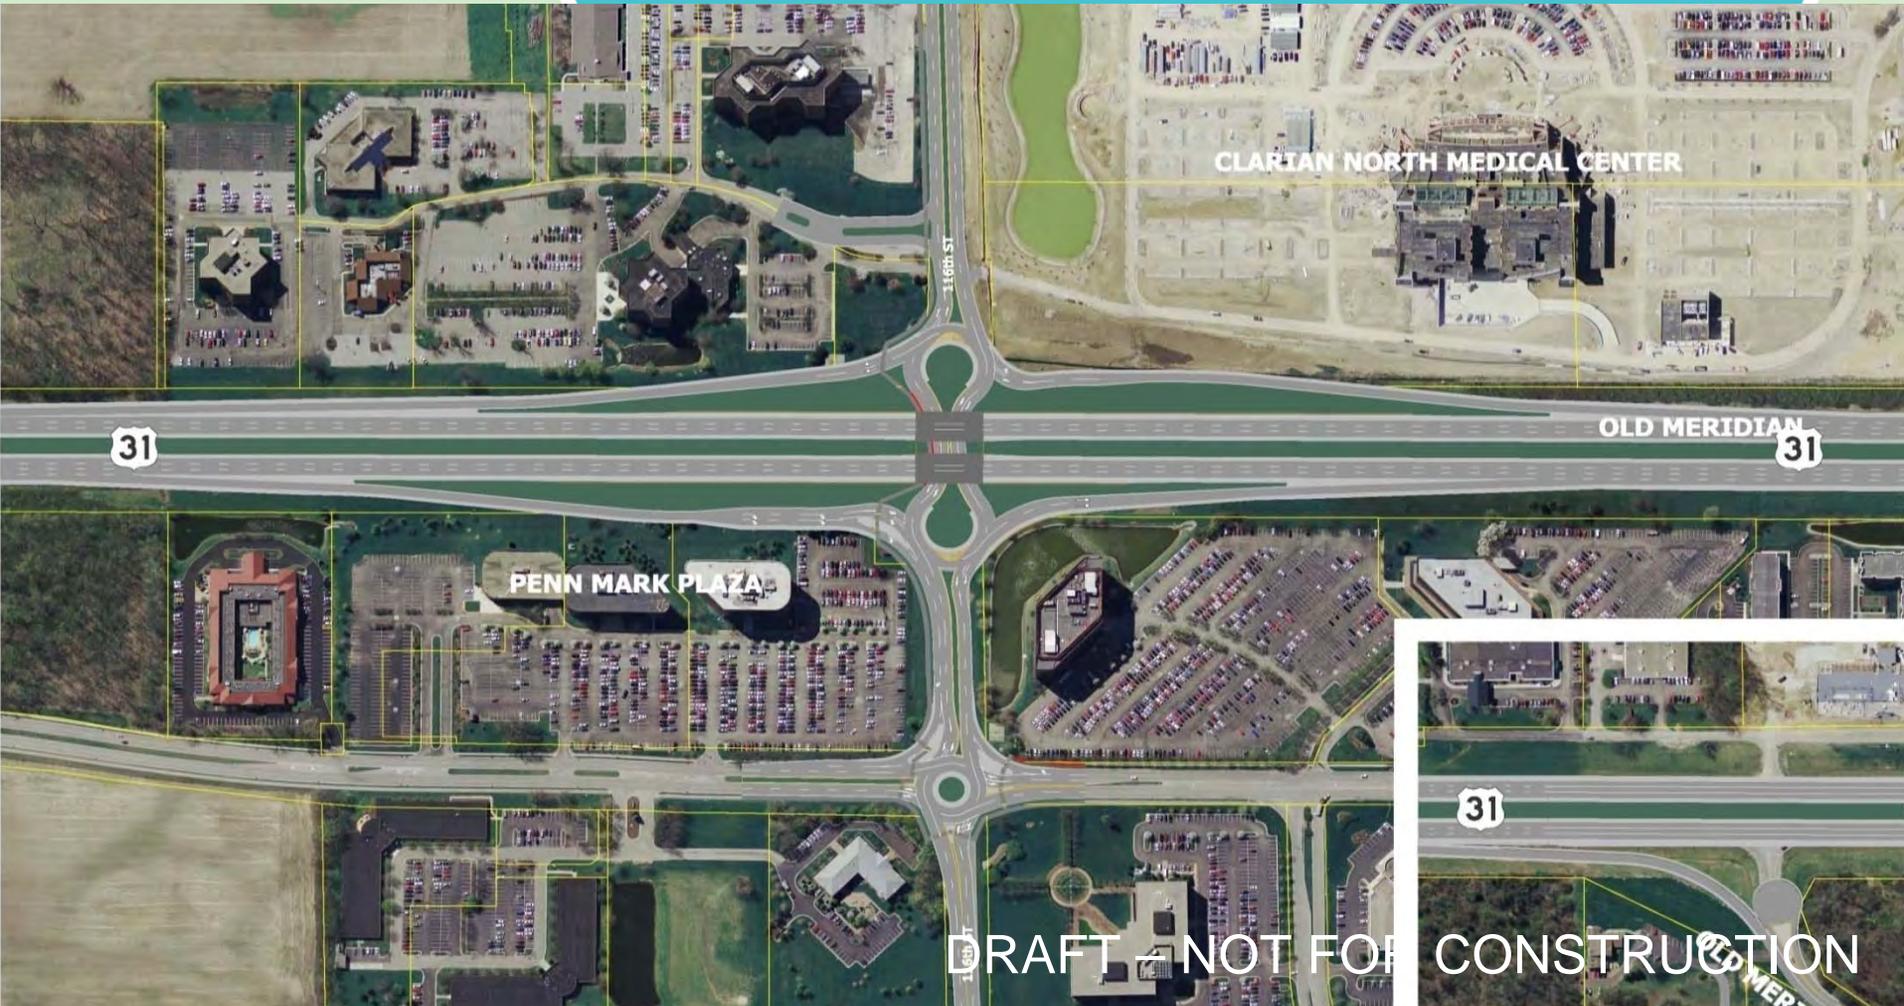

# Old Meridian St. Slip Ramp

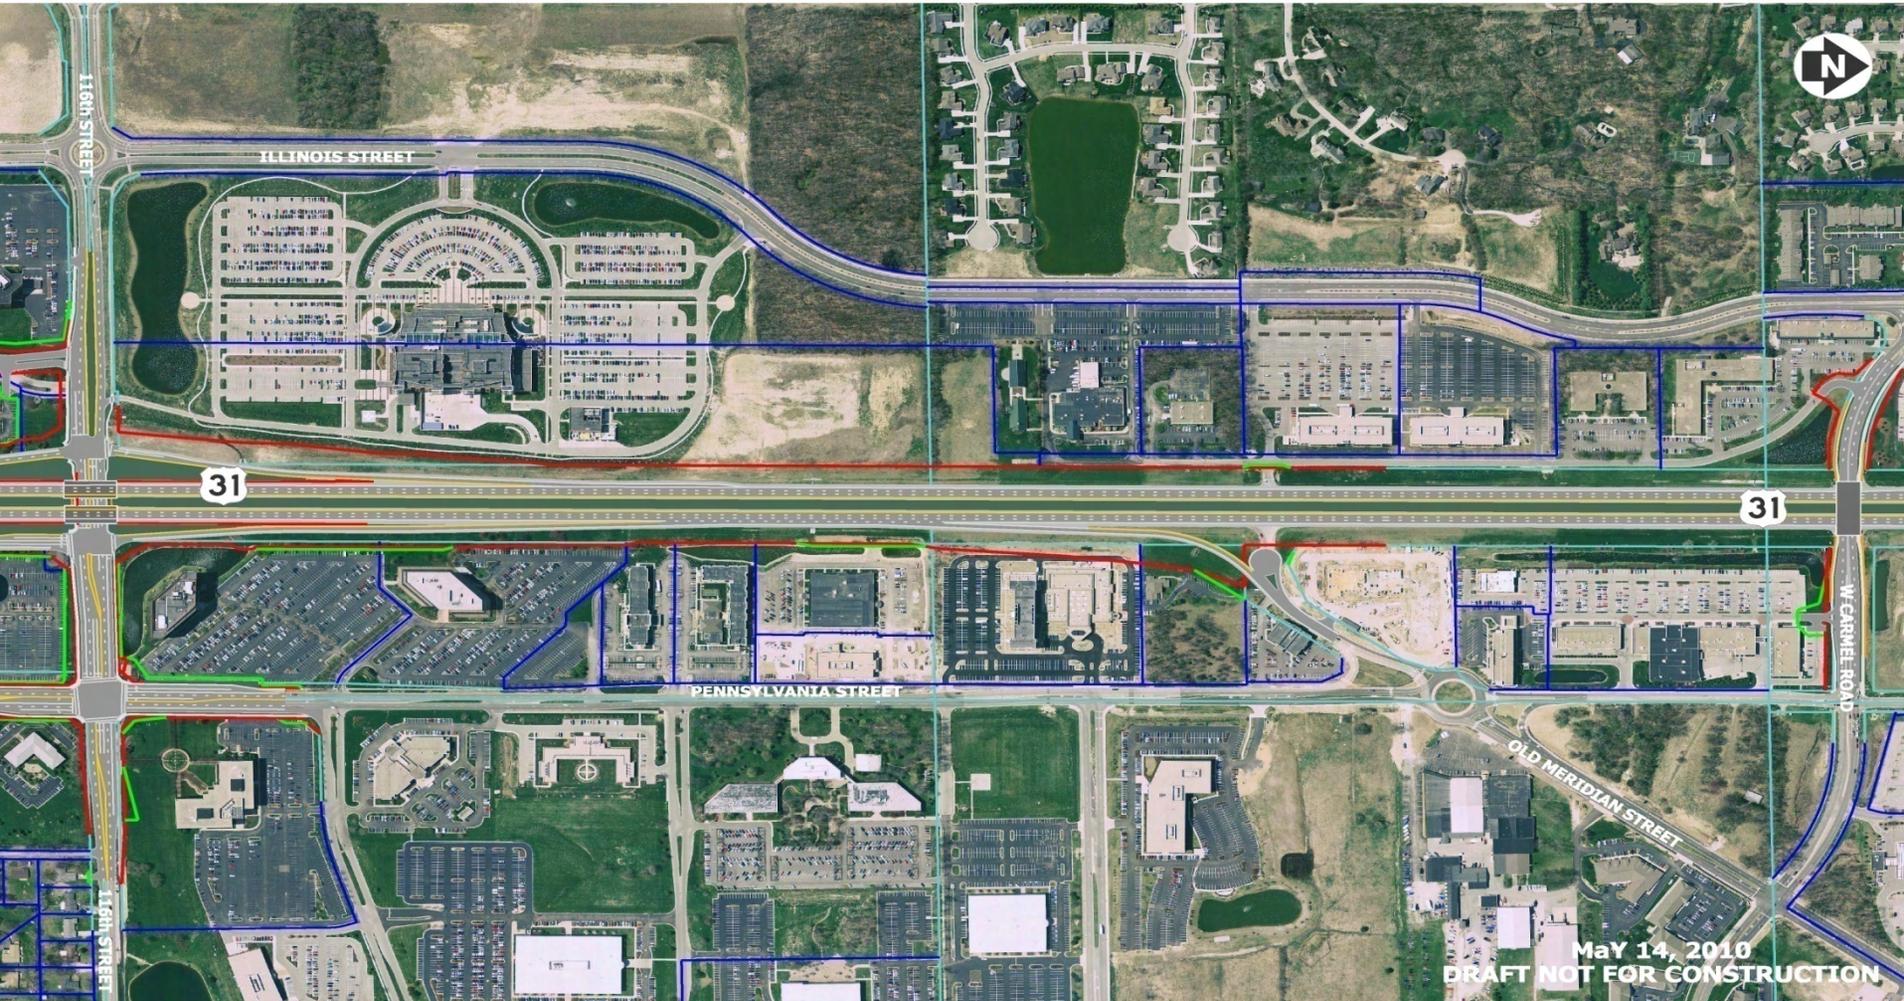

# 131<sup>st</sup> St. Interchange



HAMILTON CROSSING

31

PENNSYLVANIA ST

131st ST

131st ST

31

DRAFT - NOT FOR CONSTRUCTION



February 27, 2009

# 136<sup>th</sup> St. Interchange

