




SEGMENT 14 2.56 mi.

SEGMENT 7 1.04 mi.

STA 640+00

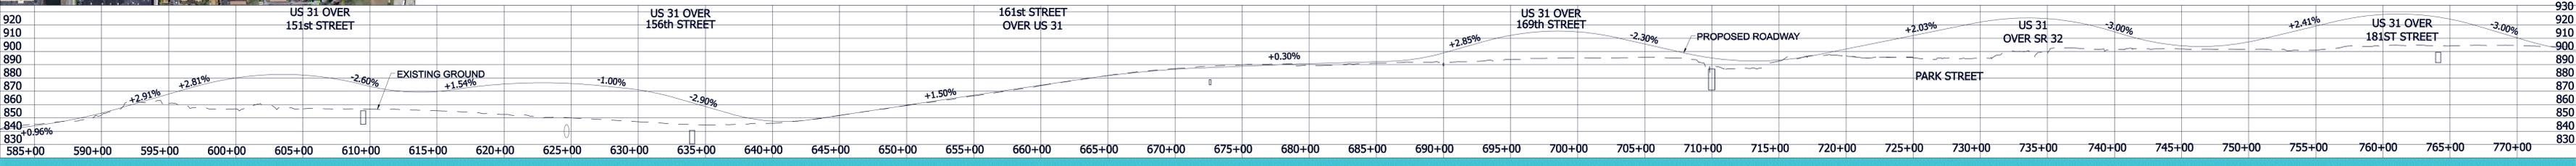

NOTE: 1 GRID = 10 ft



THE NEW US 31 HAMILTON COUNTY

